

**NODIADAU ER GWYBODAETH:**

- Y gefnffordd newydd y mae angen y tir sydd wedi'i amlinellu ar y ddalen hon ar ei chyfer, yw'r Gorchymyn Cefnffordd Caer i Fangor (yr A55) (Gwelliant Ailalinio Cyffwrdd 16 ac 16A a'r Ffyrdd Ymuno ac Ymadael) 202-
- Am welliannau priffyrdd ar dir wedi'i amlinellu ar y ddalen hon, gweler Cynllun Safle 1 o Gorchymyn Cefnffordd Caer i Fangor (yr A55) (Gwelliant Ailalinio Cyffwrdd 16 ac 16A a'r Ffyrdd Ymuno ac Ymadael) (Ffyrdd Ymyl) 202-

**NOTES FOR INFORMATION:**

- The new trunk roads for which land delineated on this sheet is required is referred to in the associated Chester to Bangor Trunk Road (A55) (Junctions 16 and 16A Improvement Realignment and Slip Roads) Order 202-
- For improvement of highways on land delineated on this sheet, see Site Plan 1 of the Chester to Bangor Trunk Road (A55) (Junctions 16 and 16A Improvement Realignment and Slip Roads) (Side Roads) Order 202-

**ALLWEDD/KEY:**

- Teitl / Title
- Hawddfraint / Easement
- Tir Cyfnewid / Exchange Land
- Ffyrdd Cyhoeddus / Public Right of Way
- Linell Ganolog y Cefnffordd Newydd  
Centre Line of New Trunk Road

GORCHYMYN PRYNU GORFODOL  
GWEINIDOGION CYMRU (CEFNFFORDD  
CAER I FANGOR (YR A55) (GWELLIANT  
AILALINIO CYFFWRDD 16 AC 16A A'R  
FFYRDD YMUNO AC YMADAEL)) 202-

THE WELSH MINISTERS (THE CHESTER TO  
BANGOR TRUNK ROAD (A55) (JUNCTIONS 16  
AND 16A IMPROVEMENT REALIGNMENT  
AND SLIP ROADS)) COMPULSORY  
PURCHASE ORDER 202-

GORCHYMN PRYNU GORFODOL TAFLEN 1 O 4  
GYDA CHYNLLUN GOSODIAD DRAFFT Y CYNLLUN  
WEDI'I OSOD DROSTO


COMPULSORY PURCHASE ORDER SHEET 1 OF 4  
OVERLAID WITH DRAFT SCHEME LAYOUT PLAN

**Gweler Fewnosodiad A  
See Inset A**


Parhad ar Gynlluniau  
Safle 2  
Cont'd on Site  
Plan 2

**Gweler  
Fewnosodiad B  
See Inset B**


Parhad ar Gynlluniau  
Safle 2  
Cont'd on Site  
Plan 2

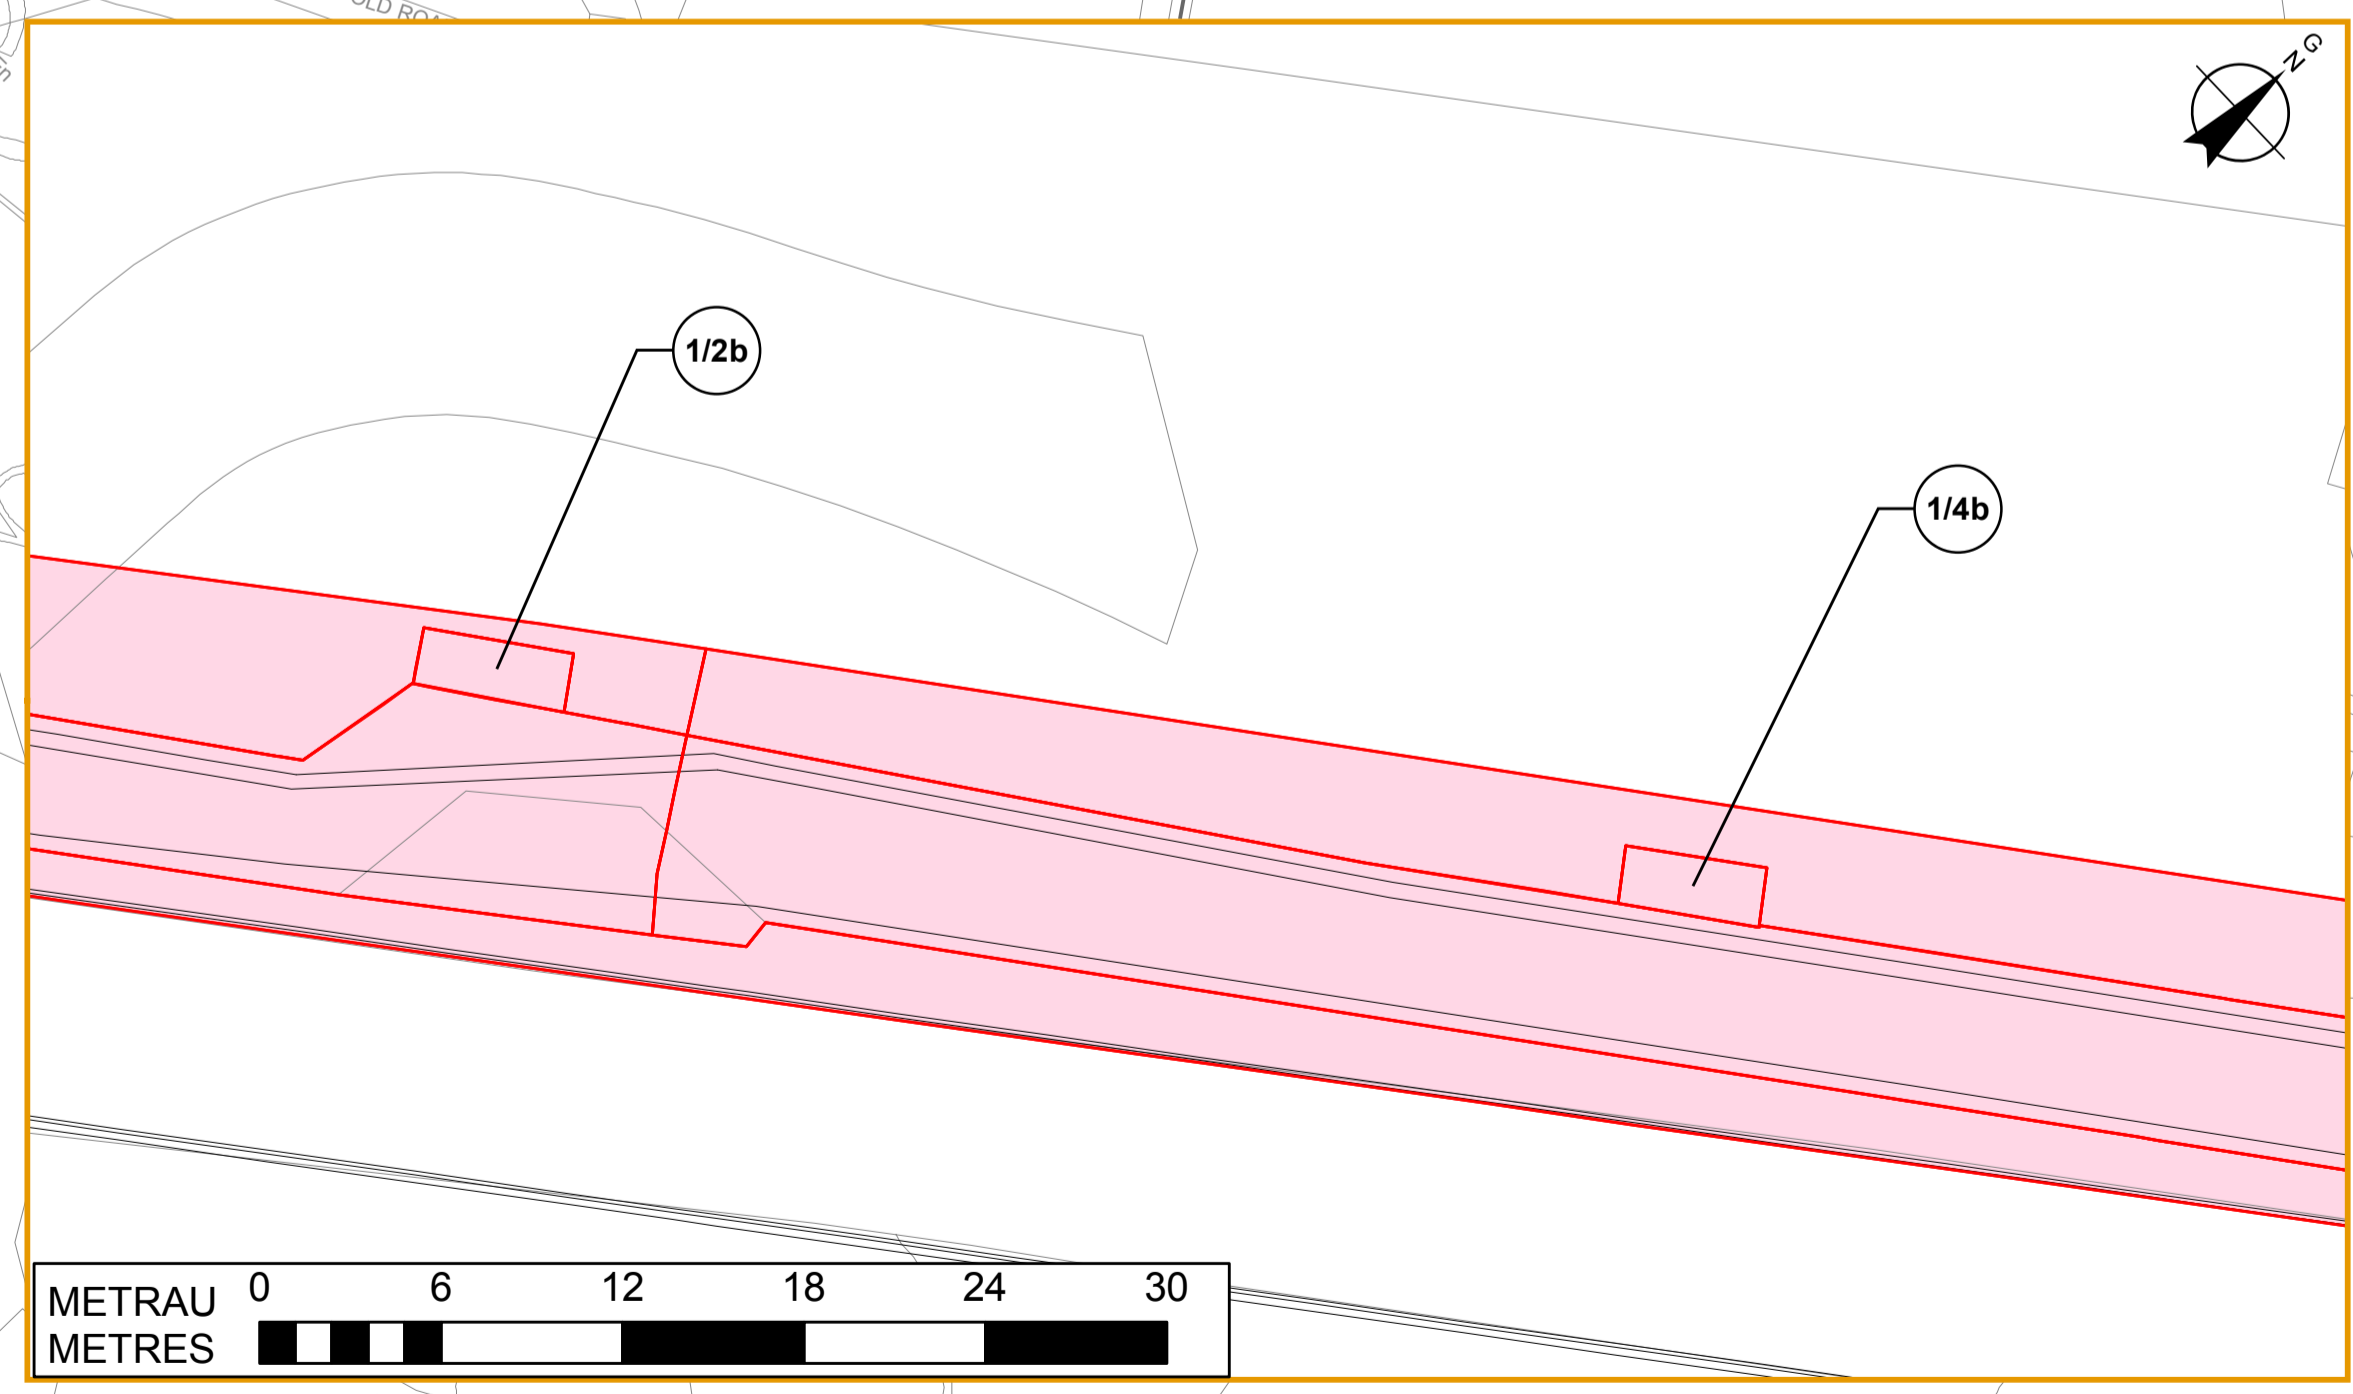

**Mewnosodiad A Graddfa 1:250  
Inset A Scale 1:250**

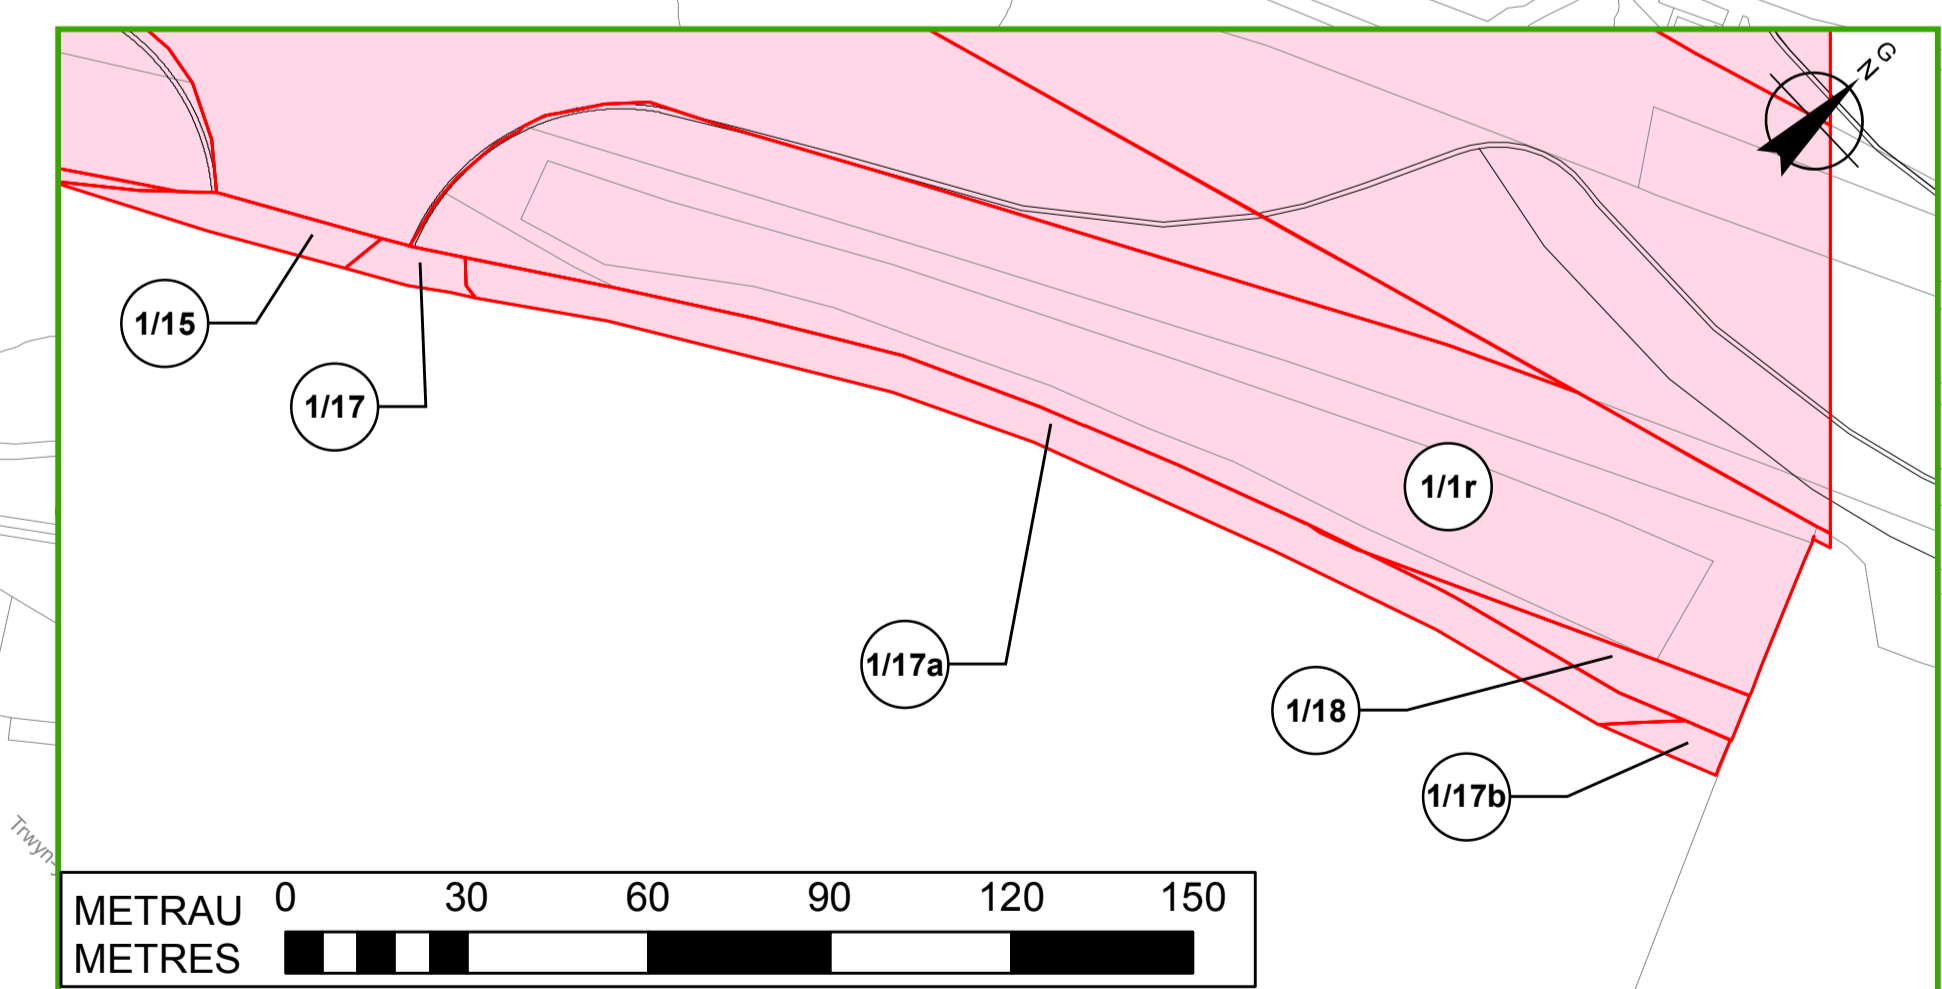

**Mewnosodiad B Graddfa 1:250  
Inset B Scale 1:250**

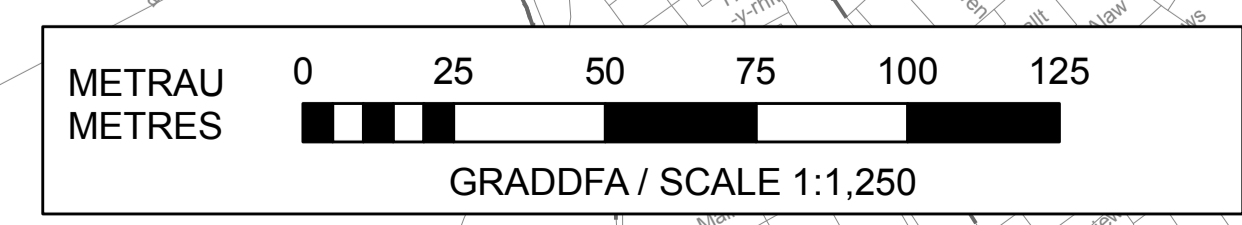

**GRADDFA / SCALE 1:1,250**